



THIS INFORMATION IS CONFIDENTIAL AND THE PROPERTY OF SIRIUS. IT IS RELEASED ON CONDITION THAT NONE OF THE INFORMATION SHALL BE DISCLOSED TO ANY THIRD PARTY OR REPRODUCED IN WHOLE OR PART WITHOUT THE PRIOR CONSENT IN WRITING OF SIRIUS.

NOTES


1. ALL DIMENSIONS IN MILLIMETRES
2. EXTERNAL FINISH TO BE DARK GREEN
3. INTERNAL CONFIGURATION TO BE AGREED AT DETAILED DESIGN STAGE

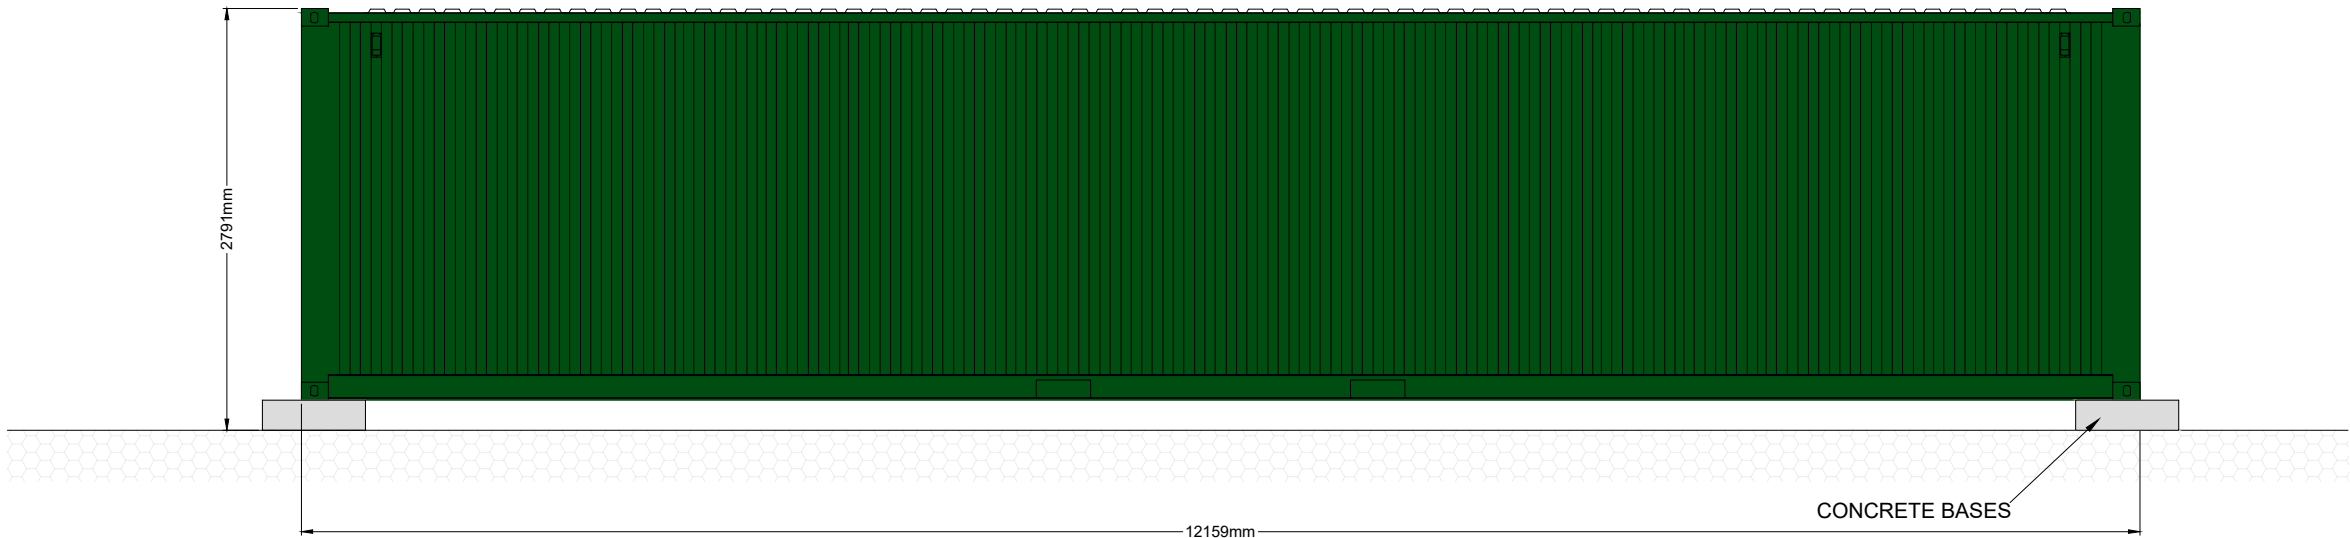


SIDE ELEVATION

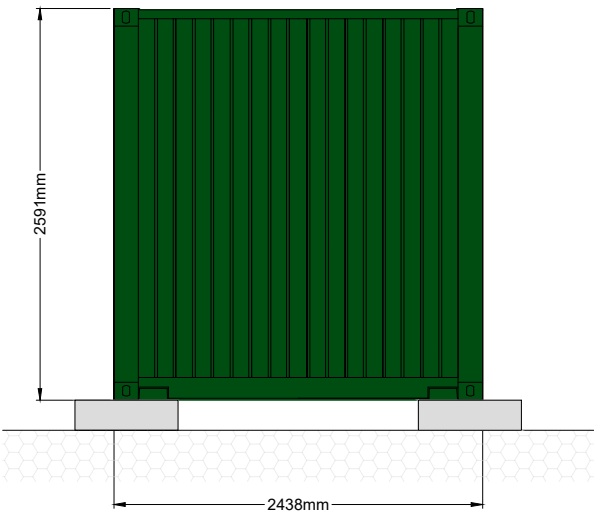


END ELEVATION

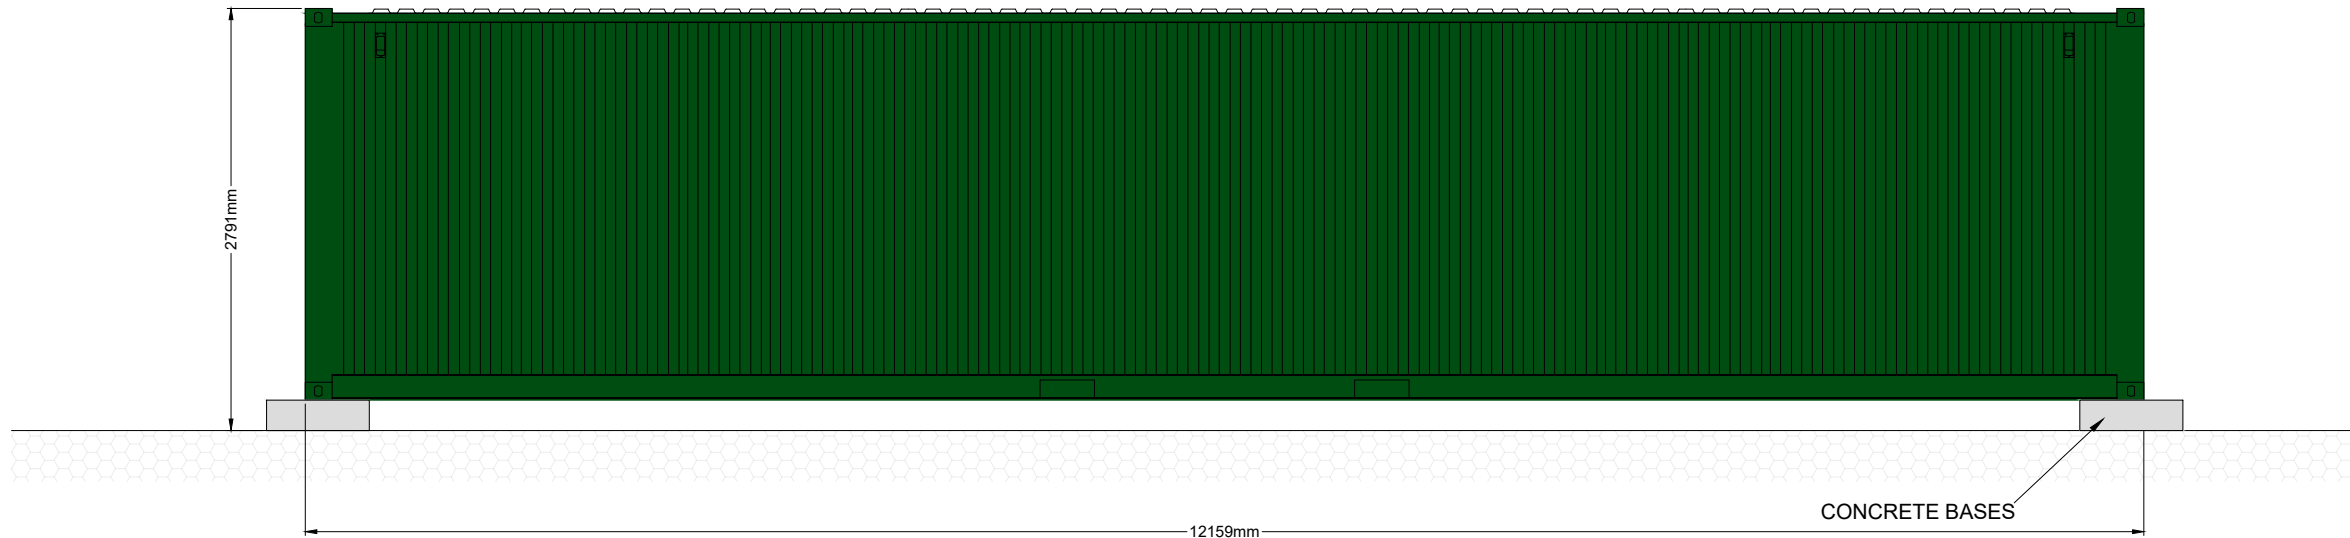


SIDE ELEVATION

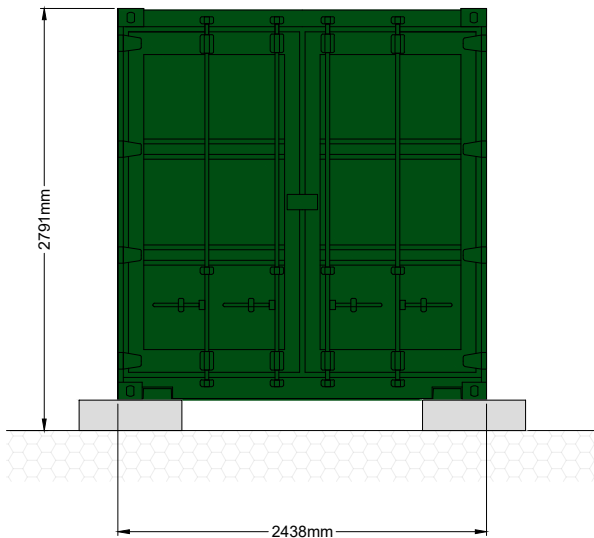


END ELEVATION

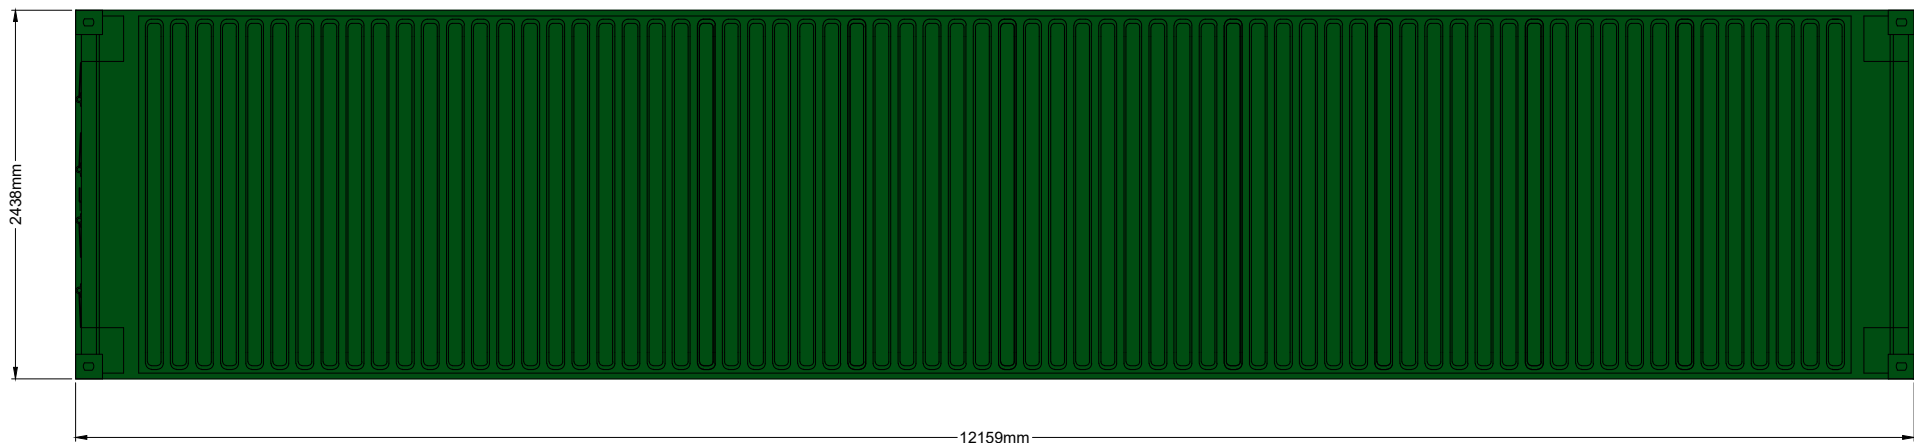

ROOF PLAN

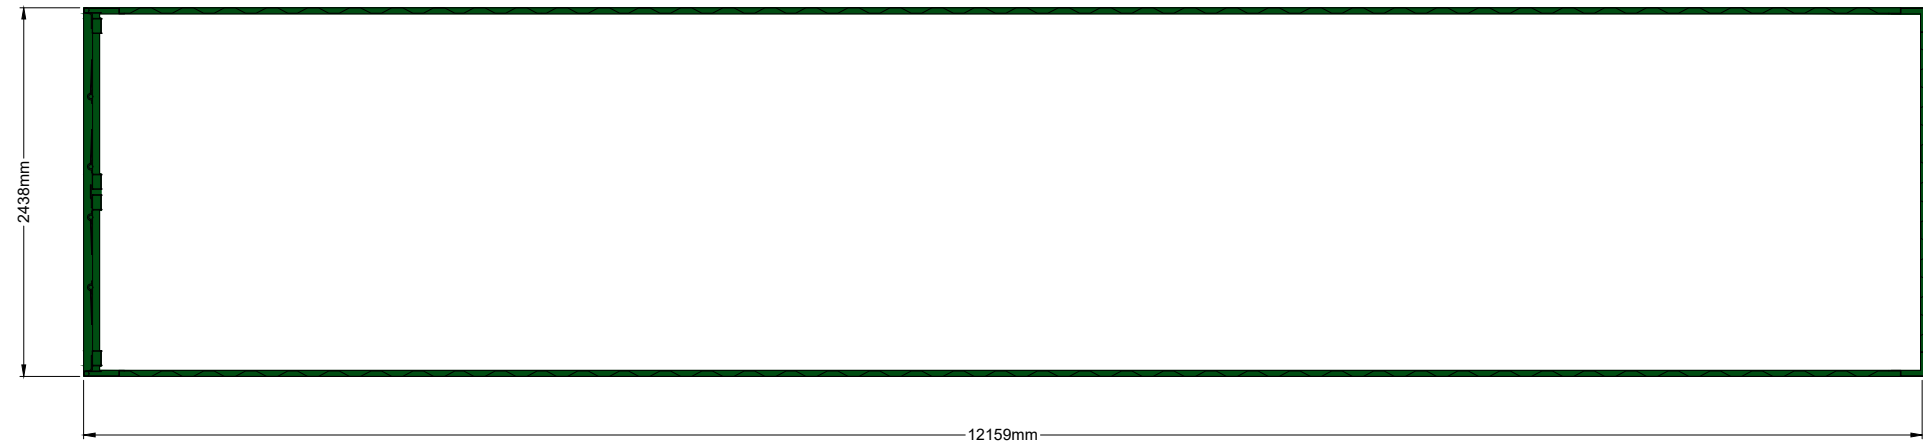

FLOOR PLAN

 

| REV | DESCRIPTION | DATE | BY |
|-----|-------------|------|----|
|-----|-------------|------|----|

CLIENT



JOB TITLE

LAMBEETH BESS

DRAWING TITLE

SWITCHGEAR CABIN DETAILS

|       |            |                |            |
|-------|------------|----------------|------------|
| DRAWN | DATE       | APPROVED       | DATE       |
| S.T   | 10/11/2023 | D.E            | 10/11/2023 |
| SCALE | SHEET      | DRAWING NUMBER | REVISION   |
| 1:50  | A2L        | SRE1137/04/10  | 0          |