



THIS INFORMATION IS CONFIDENTIAL AND THE PROPERTY OF SIRIUS. IT IS RELEASED ON CONDITION THAT NONE OF THE INFORMATION SHALL BE DISCLOSED TO ANY THIRD PARTY OR REPRODUCED IN WHOLE OR PART WITHOUT THE PRIOR CONSENT IN WRITING OF SIRIUS.

NOTES


1. ALL DIMENSIONS IN MILLIMETRES
2. EXTERNAL FINISH TO BE DARK GREEN
3. INTERNAL CONFIGURATION TO BE AGREED AT DETAILED DESIGN STAGE

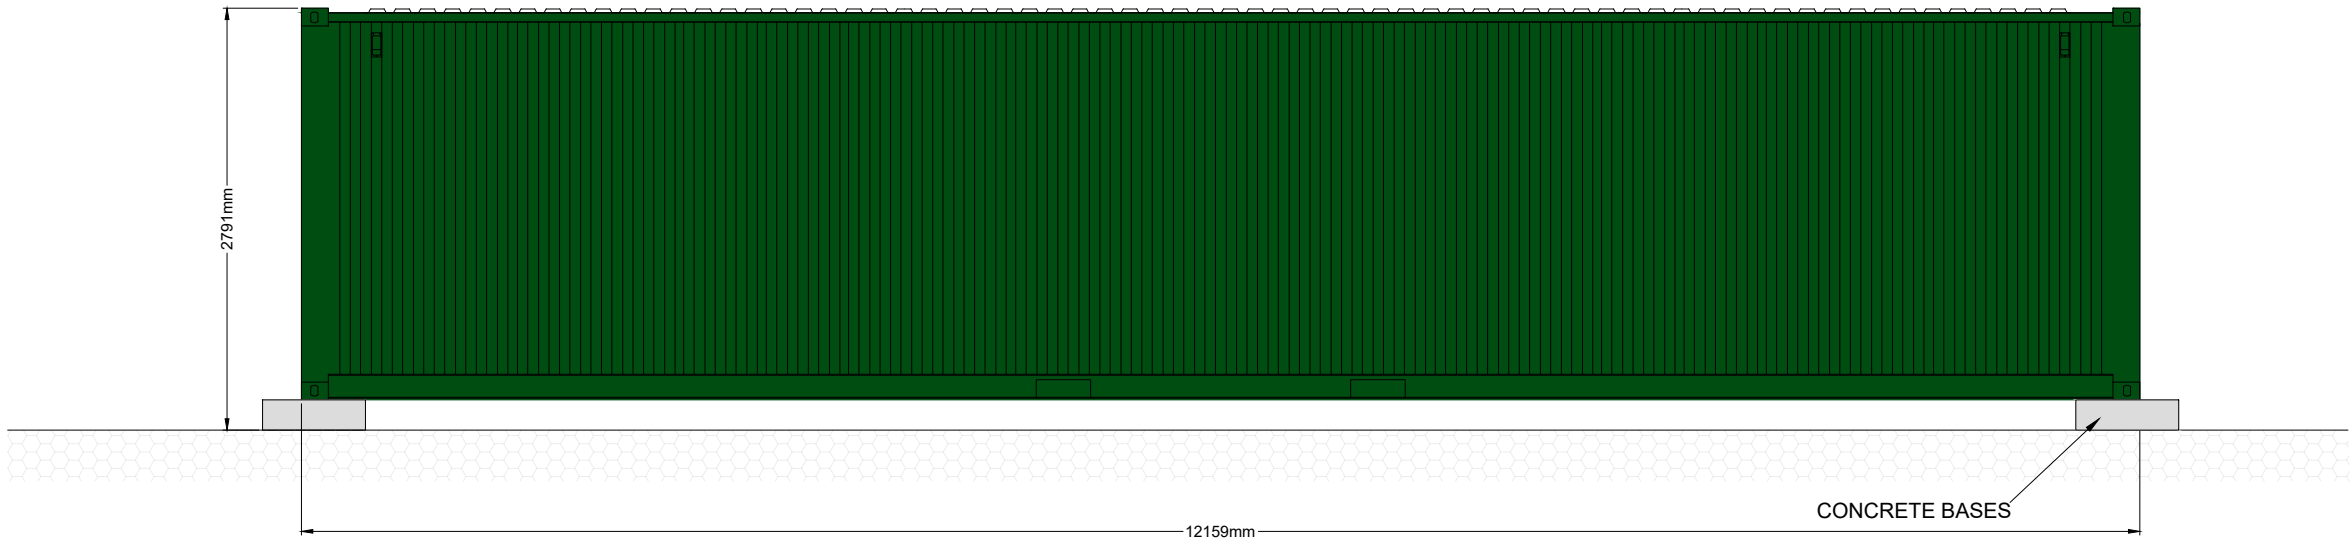


SIDE ELEVATION

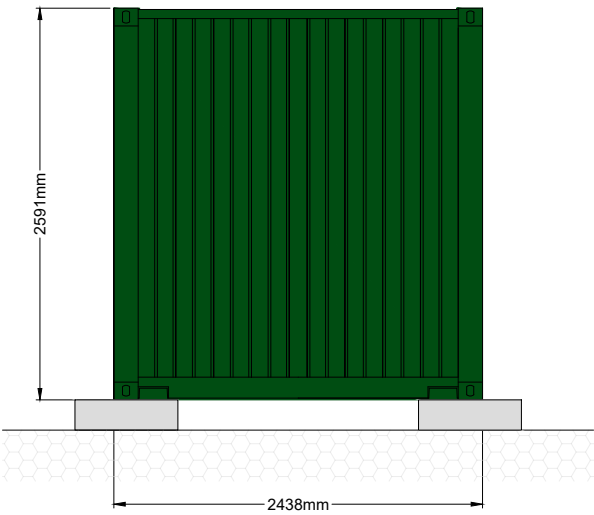


END ELEVATION

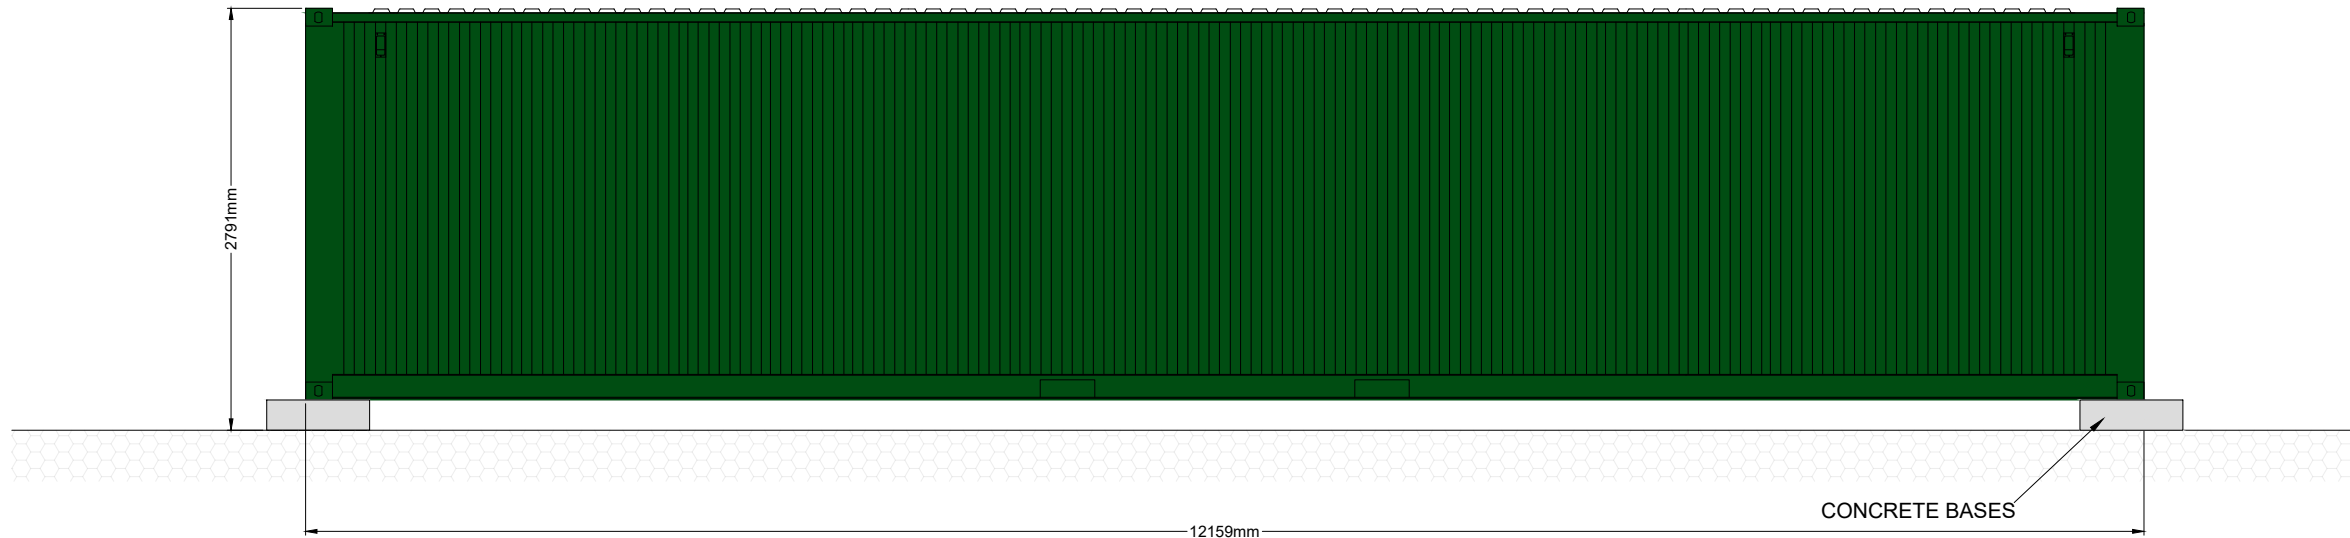


SIDE ELEVATION

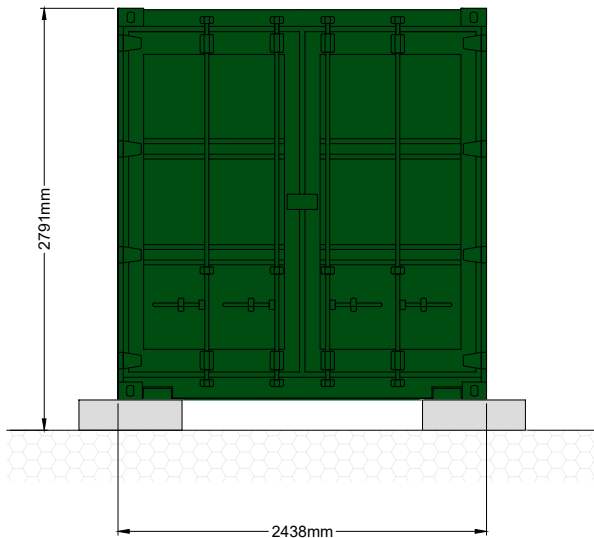


END ELEVATION

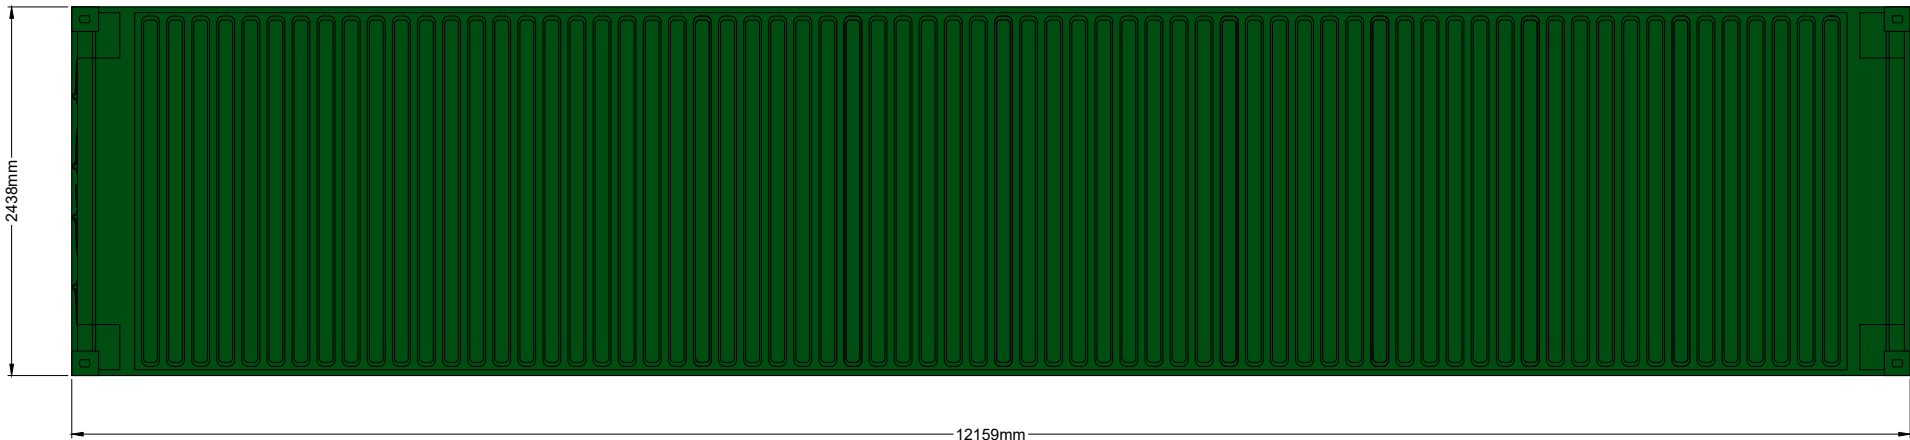

ROOF PLAN

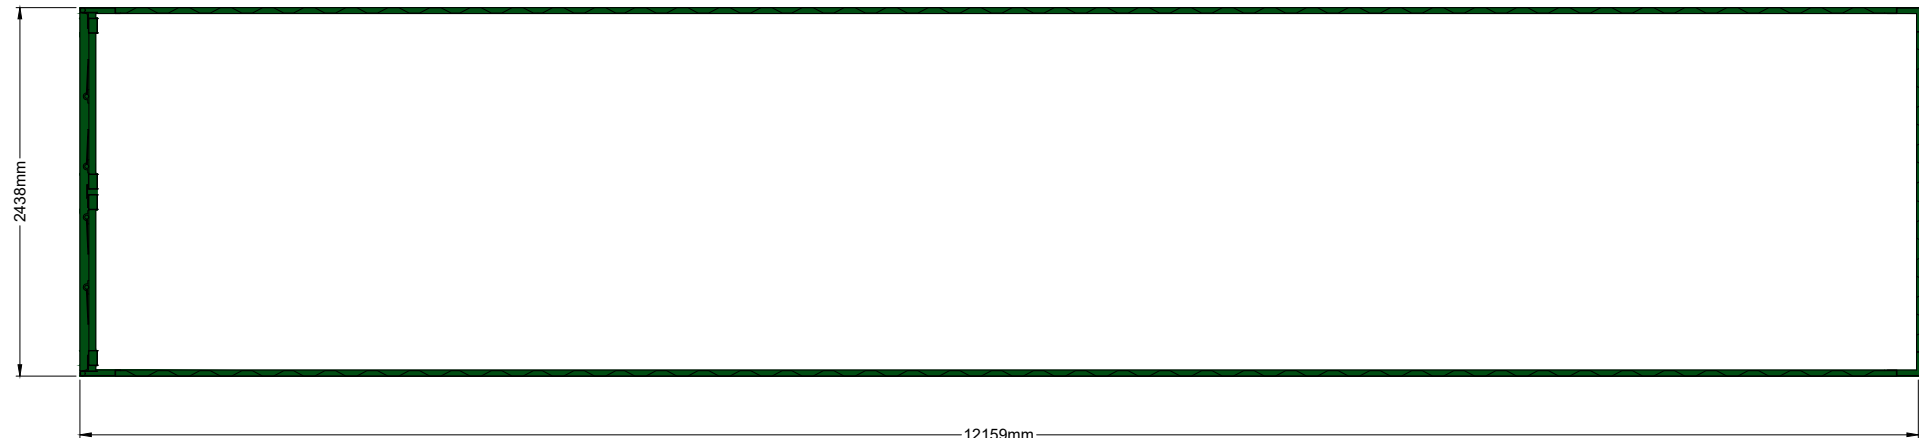


FLOOR PLAN

 

REV	DESCRIPTION	DATE	BY
-----	-------------	------	----

CLIENT

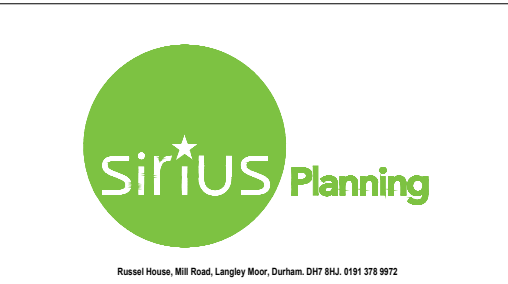

JOB TITLE

LAMBEETH BESS

DRAWING TITLE

SPARES AND STORAGE CABIN
DETAILS

DRAWN	DATE	APPROVED	DATE
S.T	10/11/2023	D.E	10/11/2023

SCALE	SHEET	DRAWING NUMBER	REVISION
1:50	A2L	SRE1137/04/11	0