


THIS INFORMATION IS CONFIDENTIAL AND THE PROPERTY OF SIRIUS. IT IS RELEASED ON CONDITION THAT NONE OF THE INFORMATION SHALL BE DISCLOSED TO ANY THIRD PARTY OR REPRODUCED IN WHOLE OR PART WITHOUT THE PRIOR CONSENT IN WRITING OF SIRIUS

CLIENT

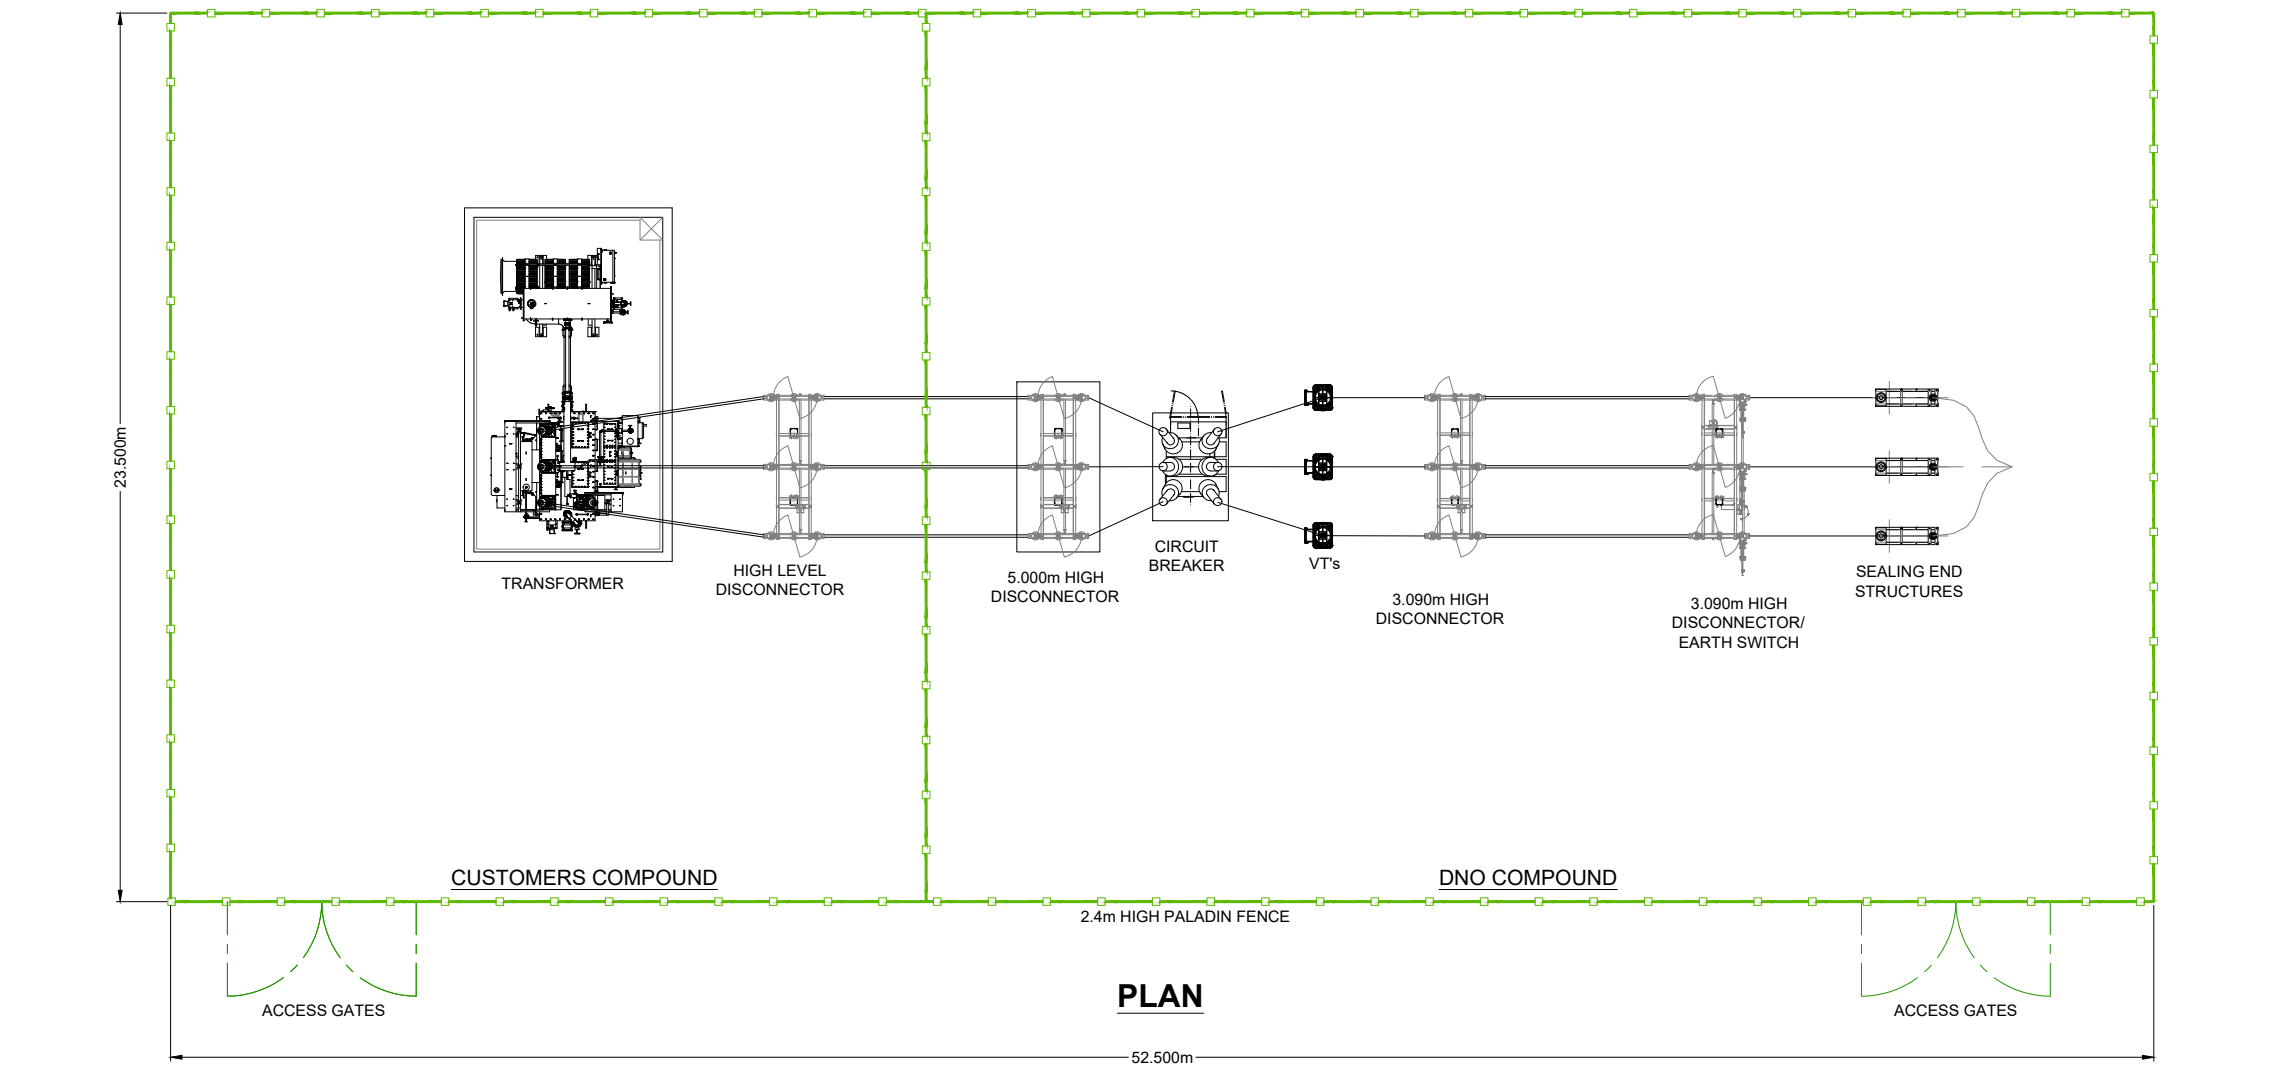

4245 Park Approach, Thorpe Park, Leeds. LS15 8GB. 0113 264 9960

NOTES

KEY

JOB TITLE

LAMBEETH BESS

DRAWING TITLE

132kV SUBSTATION DETAILS

DRAWN	DATE	APPROVED	DATE
S.T	2/11/2023	D.E	10/11/2023

SCALE	SHEET	DRAWING NUMBER	REVISION
1:200	A3L	SRE1137/04/14	0

REV	DESCRIPTION	DATE	BY