



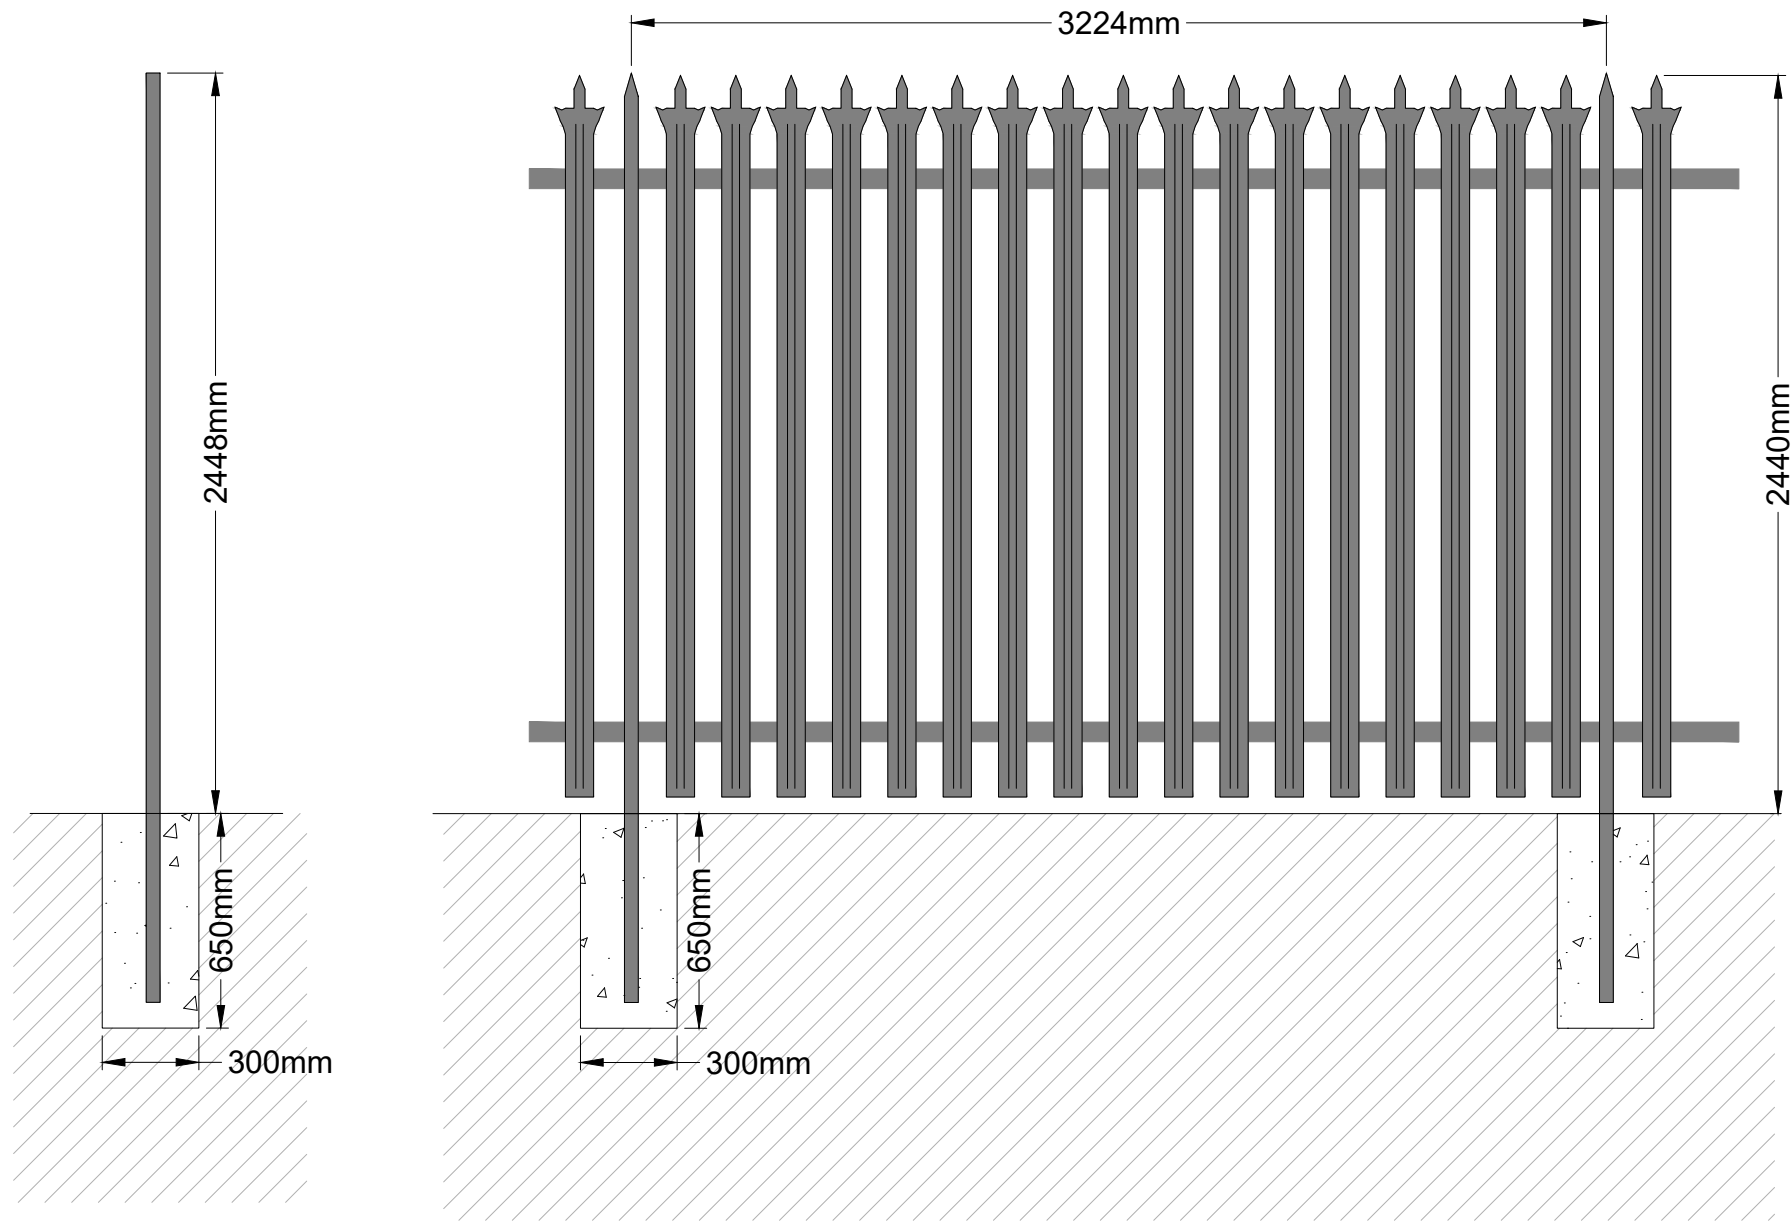


TYPICAL FENCE INSTALLATION



TYPICAL GATE INSTALLATION

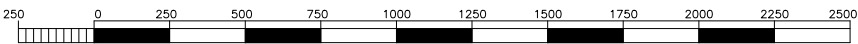

THIS INFORMATION IS CONFIDENTIAL AND THE PROPERTY OF SIRIUS. IT IS RELEASED ON CONDITION THAT NONE OF THE INFORMATION SHALL BE DISCLOSED TO ANY THIRD PARTY OR REPRODUCED IN WHOLE OR PART WITHOUT THE PRIOR CONSENT IN WRITING OF SIRIUS

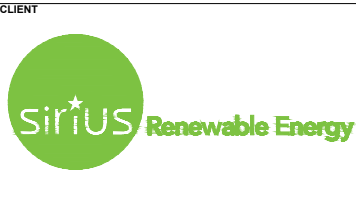

4245 Park Approach, Thorpe Park, Leeds. LS15 8GB. 0113 264 9960

NOTES

KEY

JOB TITLE			
LAMBEETH BESS			
DRAWING TITLE			
PALISADE FENCING DETAILS			
DRAWN	DATE	APPROVED	DATE
S.T	10/11/2023	D.E	10/11/2023
SCALE	SHEET	DRAWING NUMBER	REVISION
1:25	A3L	SRE1137/04/17	0