


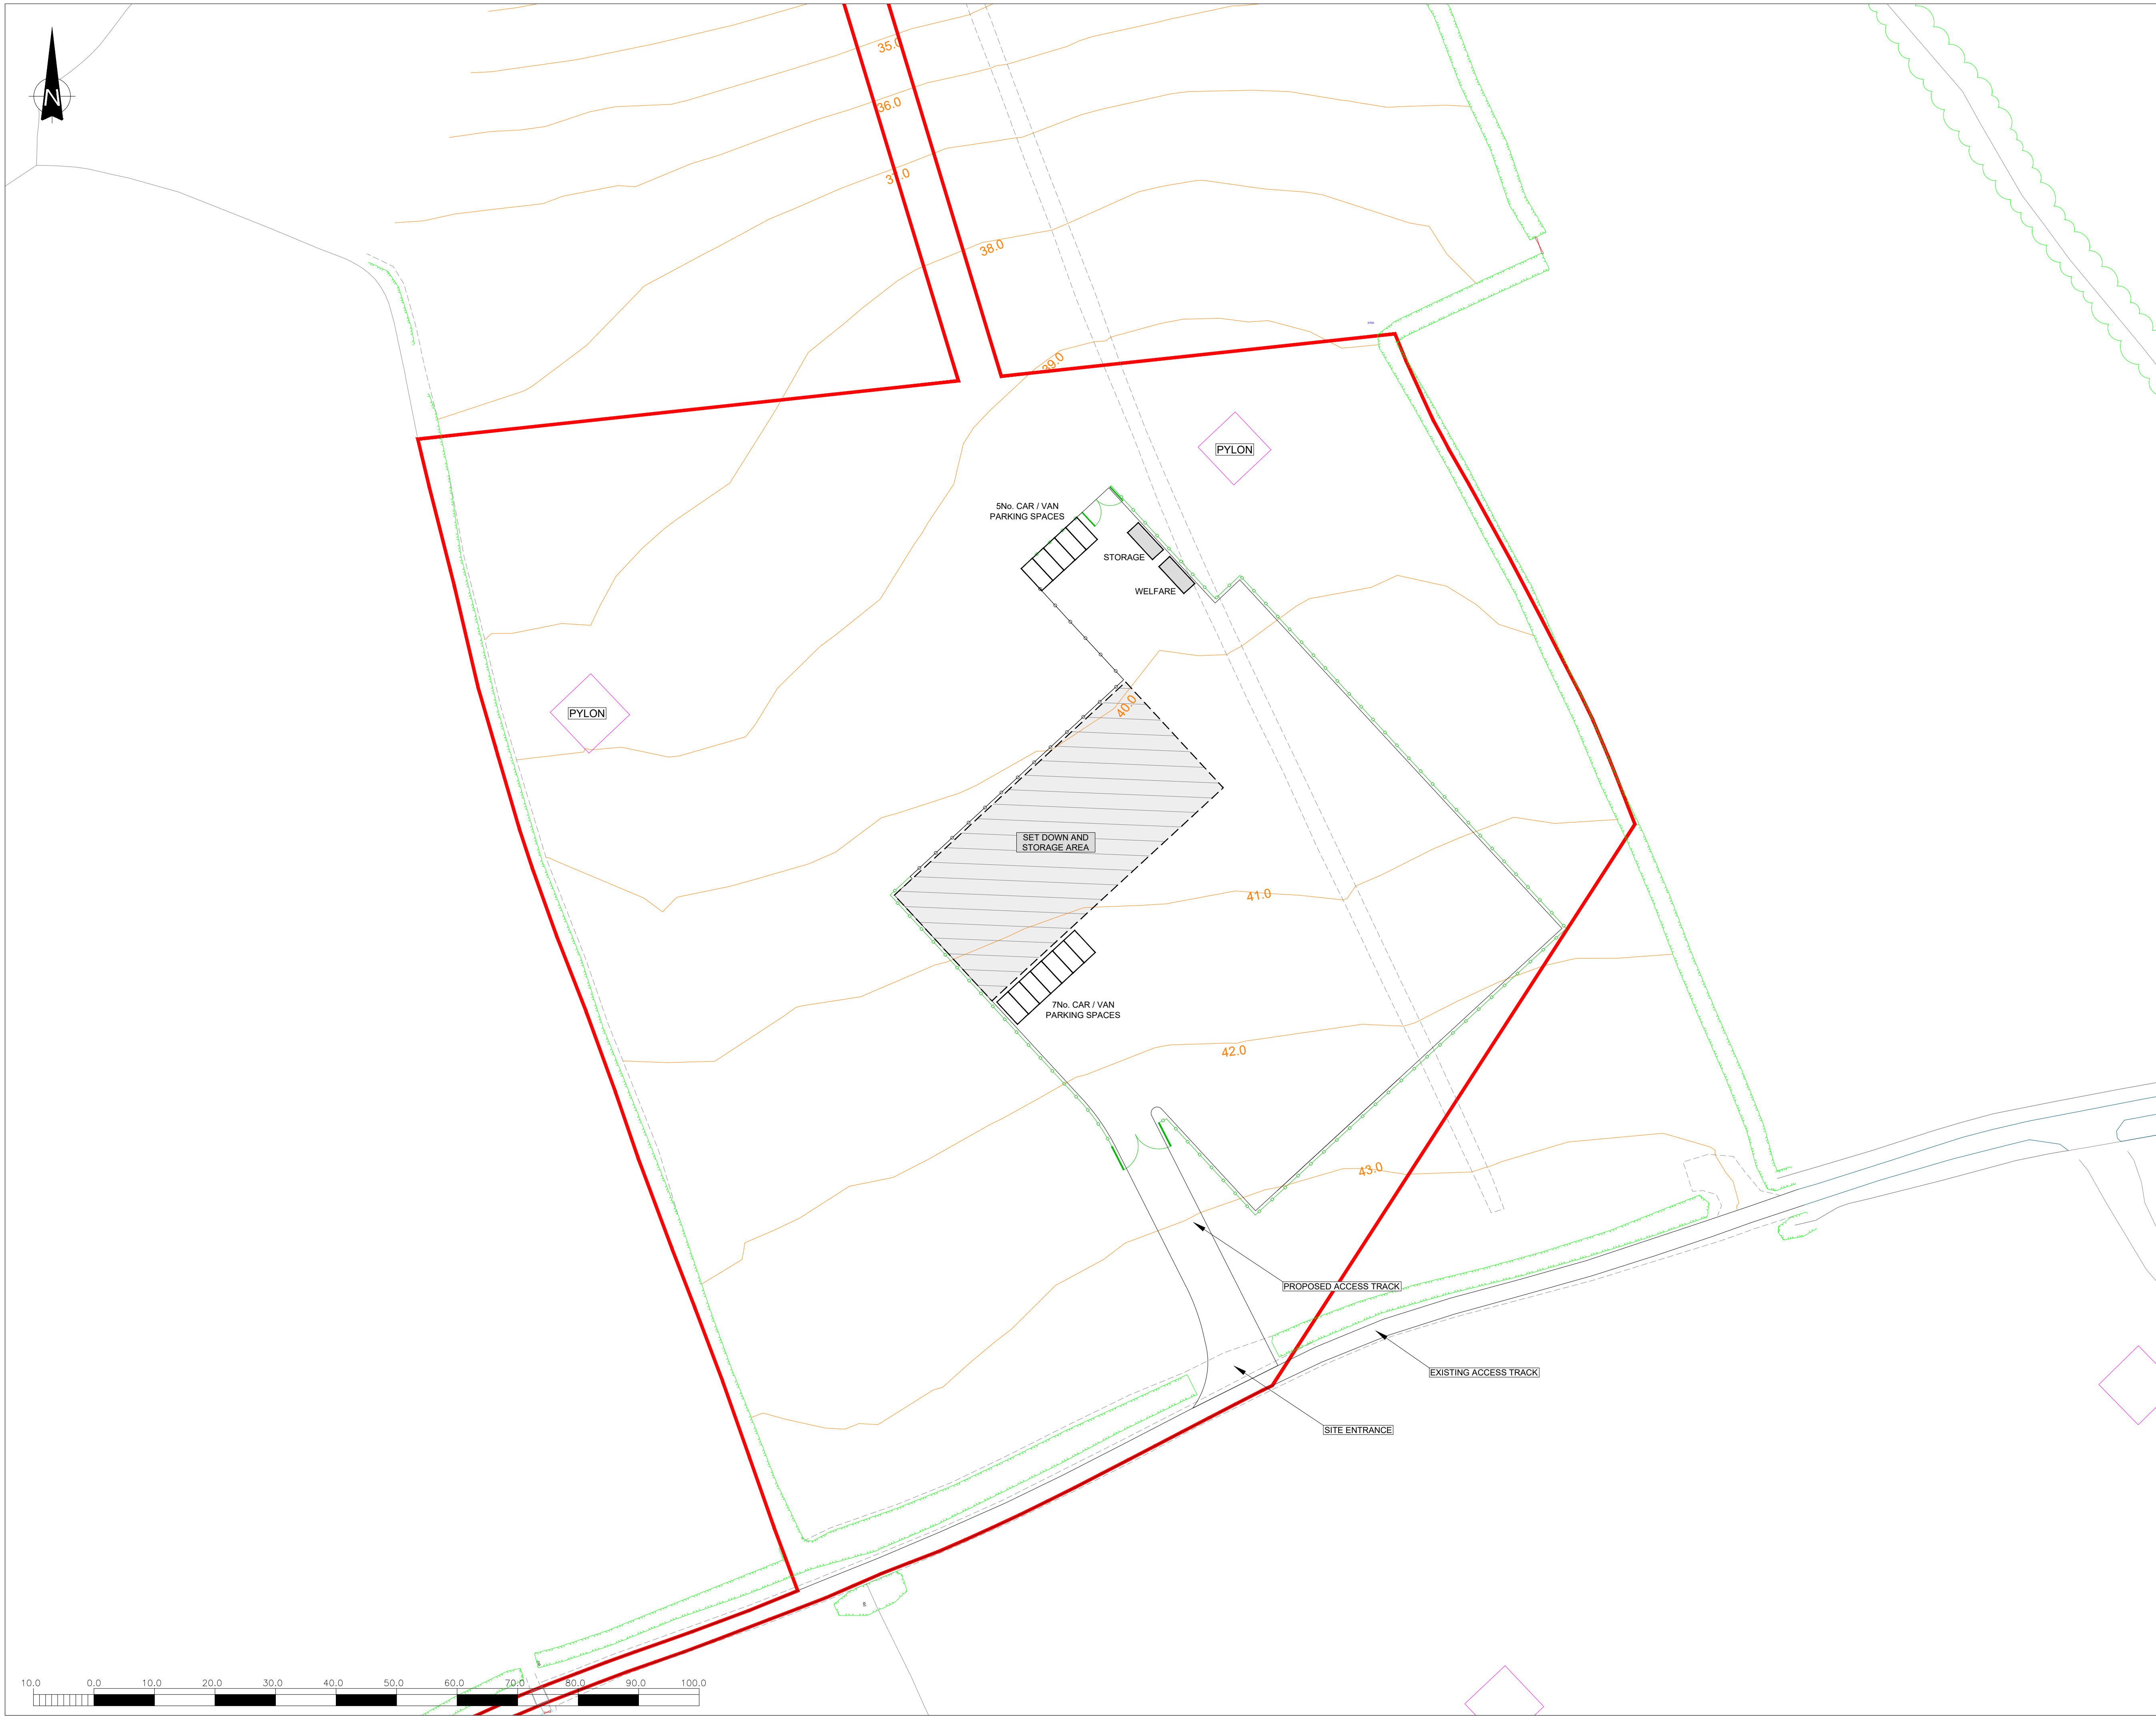

THIS INFORMATION IS CONFIDENTIAL AND THE PROPERTY OF SIRIUS. IT IS RELEASED ON CONDITION THAT NONE OF THE INFORMATION SHALL BE DISCLOSED TO ANY THIRD PARTY OR REPRODUCED IN WHOLE OR PART WITHOUT THE PRIOR CONSENT IN WRITING OF SIRIUS.

KEY	
—	PLANNING APPLICATION BOUNDARY
— □	PROPOSED PALADIN SECURITY FENCE
— ○	PROPOSED PALISADE SECURITY FENCE

REV	DESCRIPTION	DATE	BY

CLIENT



646 Park Approach, Torquay Park, Leeds, LS15 6BE 0113 294 888

JOB TITLE

LAMBEETH BESS

DRAWING TITLE

TEMPORARY SET DOWN AREA

DRAWN	DATE	APPROVED	DATE
S.T	13/11/2023	D.E	13/11/2023
SCALE	SHEET	DRAWING NUMBER	REVISION
1:500	A1L	SRE1137/04/20	0